



Architects Collective



Masterplan Trier West

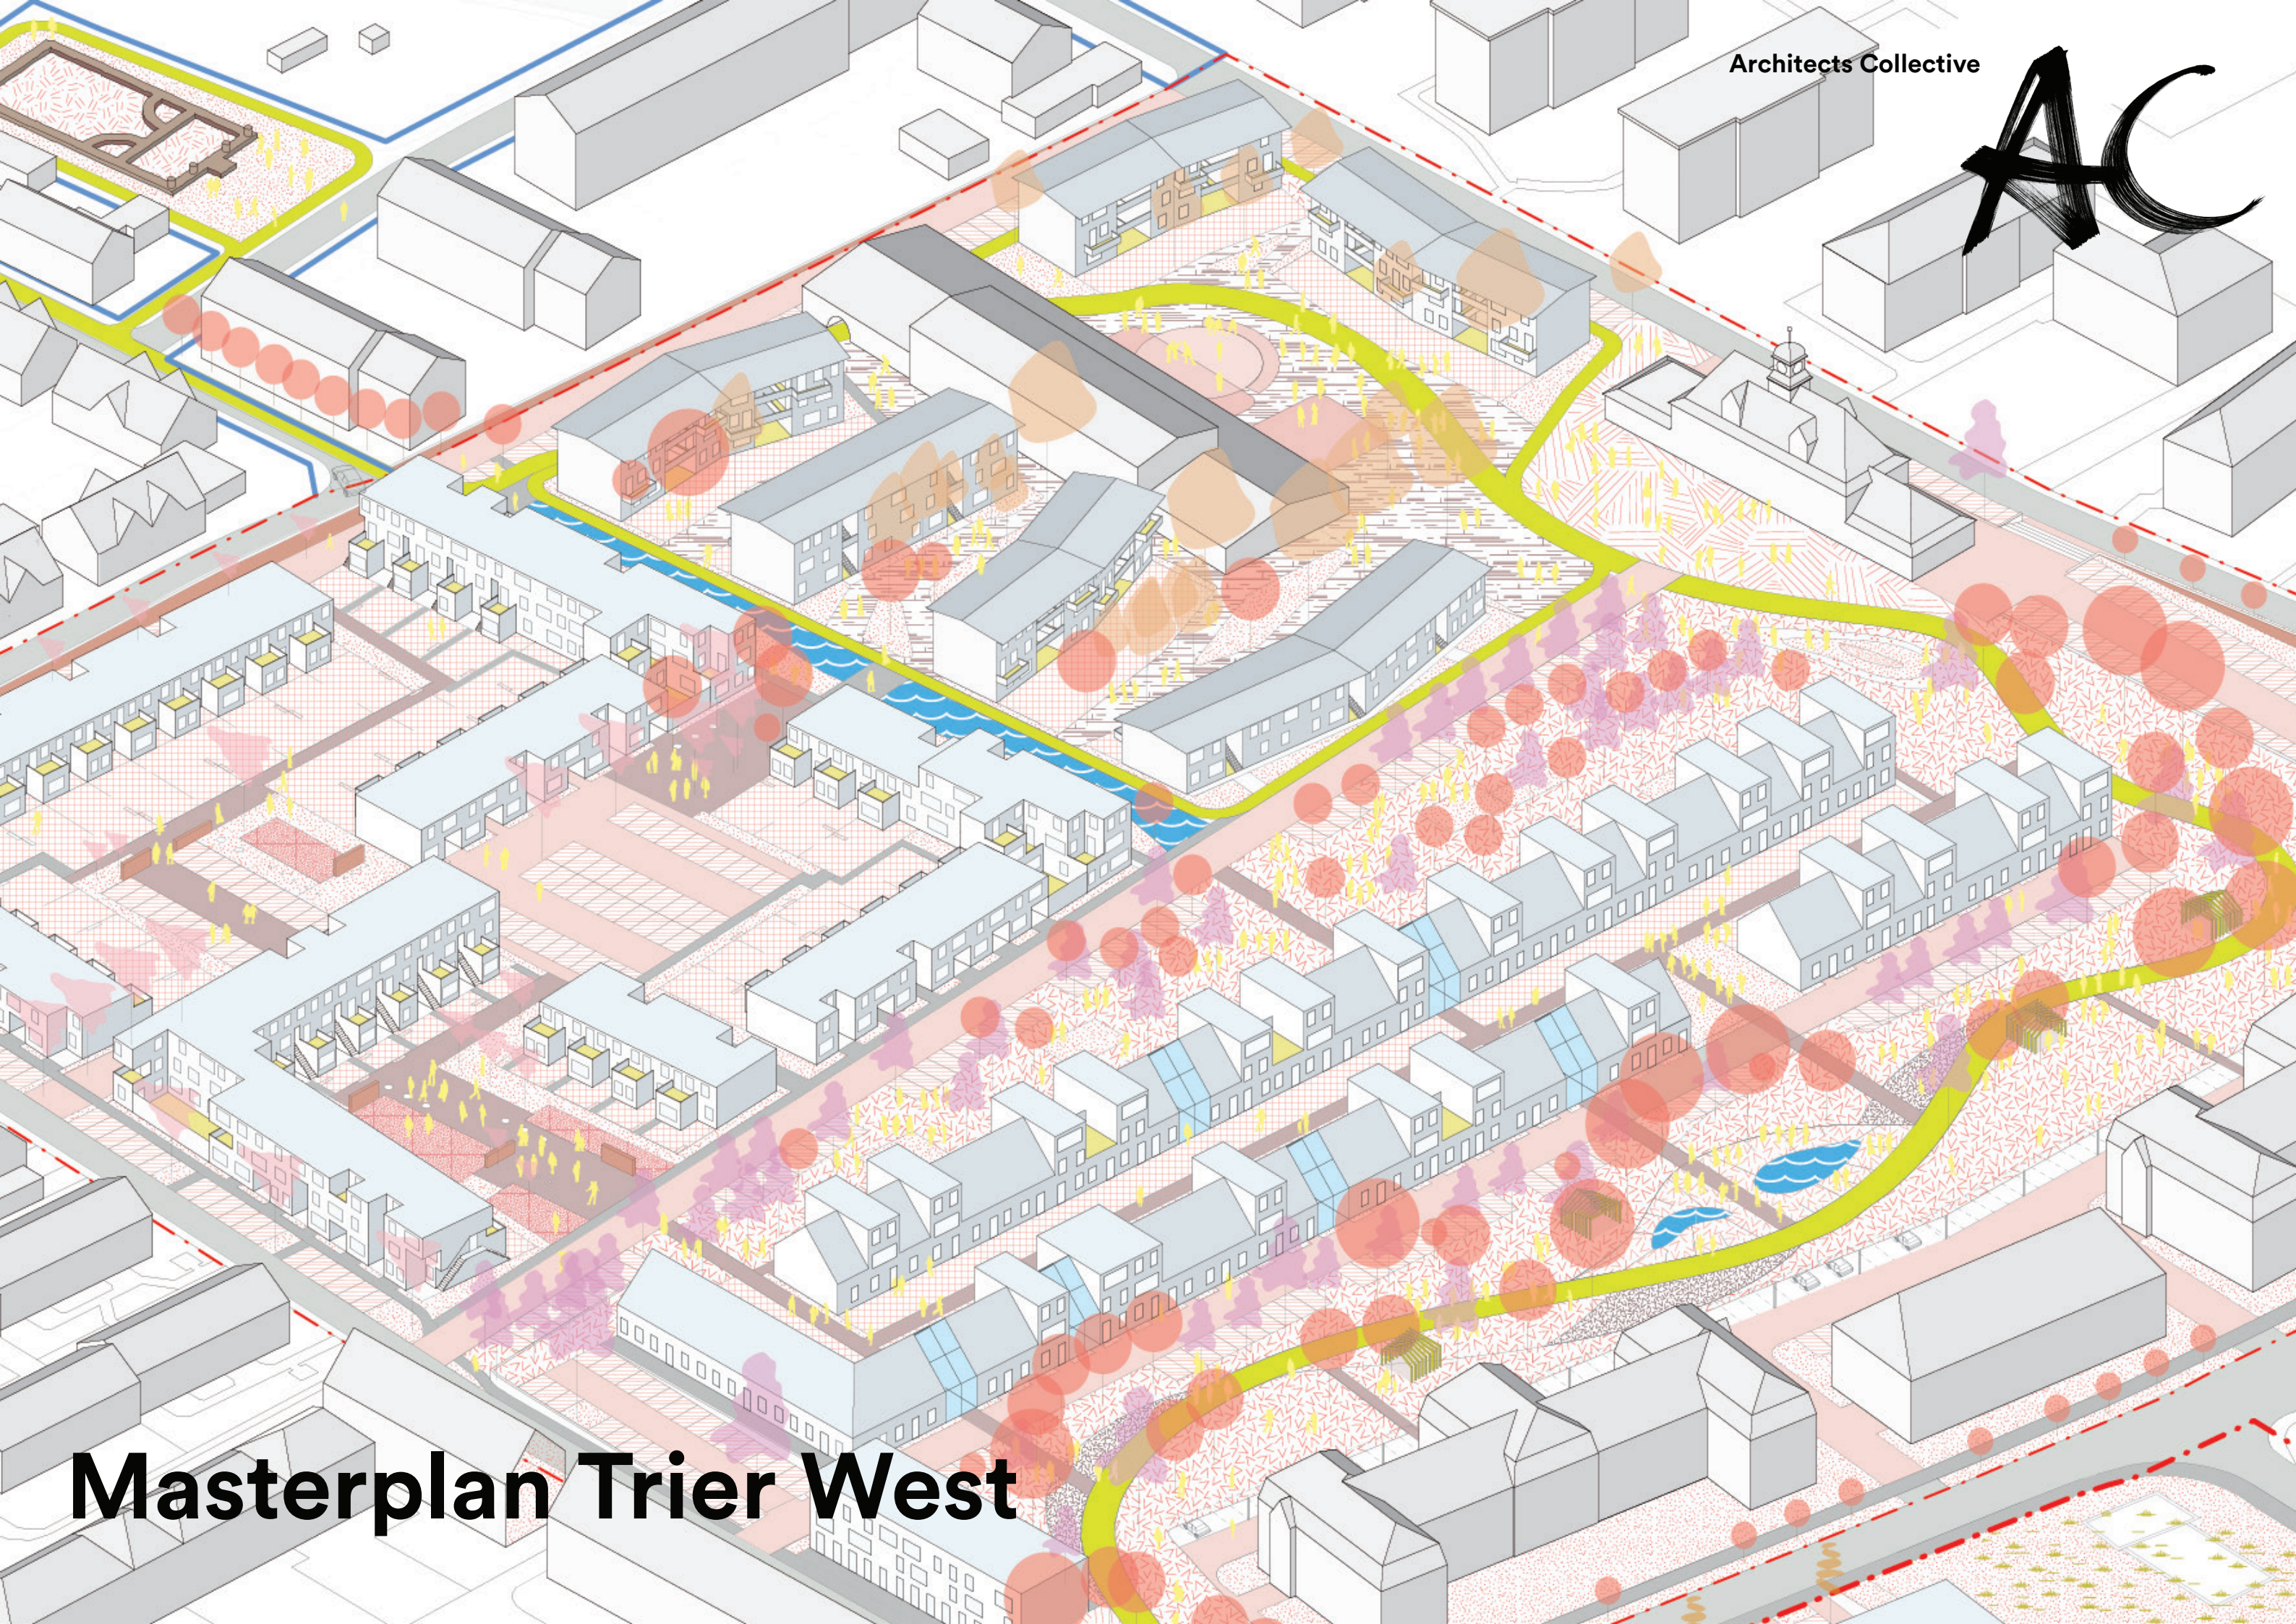

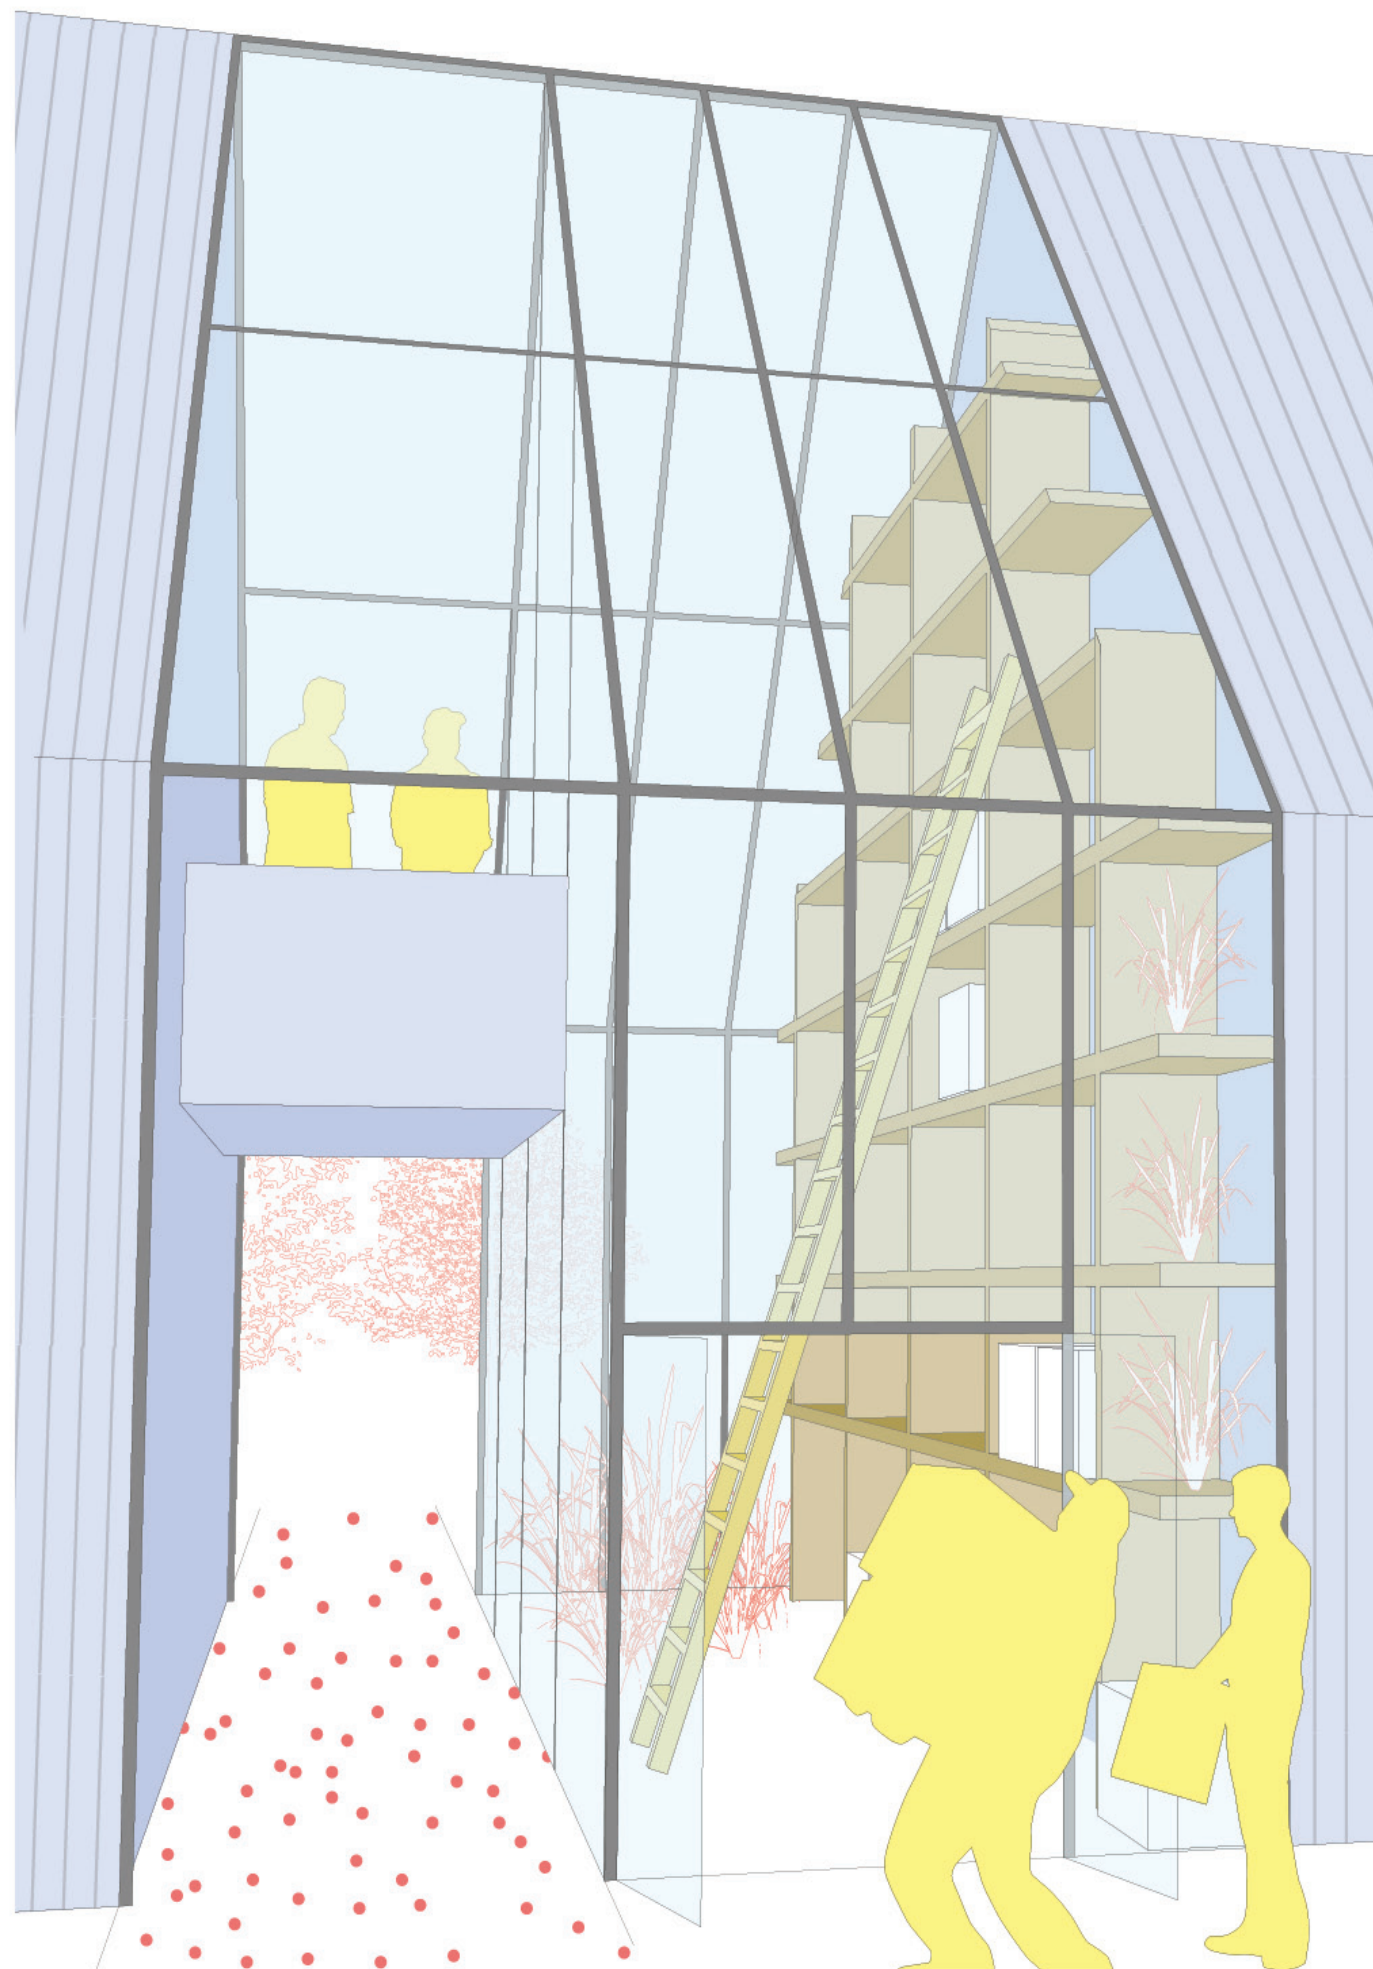

Wintergarten Winter garden

Masterplan Trier West

Projektart
Masterplan

Ort
Trier, GER

Fertigstellung
2009

Eigentümer
Stadt Trier

BGF
80.000 m²

Fotos
Architects Collective

Category
masterplan

Location
Trier, GER

Completion
2009

Client
The City of Trier

GFA
80.000 m²


Photos
Architects Collective

Stadt erarbeiten. Ein ehemaliges Kasernengelände in Trier West wird zum neuen Stadtviertel mit öffentlicher Nutzung und Wohnraum. Geschaffen werden vier neue Nachbarschaftsgebiete mit unterschiedlichen Wohnformen und Identitäten, deren Planung auf einem Drei-Säulen-Modell beruht. Die erste Säule „Nachbarschaft entsteht“ sieht eine Kleinstrukturierung des Wettbewerbsgebiets vor und legt Wert auf die Förderung von gemeinschaftlichen Aktivitäten und Agenden. „Landschaft verbindet“, die zweite Säule, bindet die Landschaft zwischen Mosel und dem angrenzenden Grünbereich an die einzelnen Baufelder an. Ein „Aktiv-Streifen“, der die Stadt näher ans Wasser bringt, entsteht. Die dritte Säule „Vielfalt lebt“ kombiniert unterschiedliche Varianten des Wohnens und Freibereiche so miteinander, dass eine belebende Vielfalt im neuen Stadtviertel entsteht. Die Stärkung von Netzwerken und Nachbarschaften steht dabei im Vordergrund.


Vielfalt belebt. Viel Wert gelegt wird auf einen Dialog zwischen allen Projektbeteiligten: Lösungen und neue Struktur werden gemeinsam entwickelt. Auf den verschiedenen Wohnfeldern entstehen insgesamt 125 Wohnflächen für Kleinfamilien, 61 für Singles und Paare, 51 Reihenhäuser, zwei Seniorenbereiche, Gemeinschaftsflächen sowie loftartige Dachwohnungen. Es lebe der Mix auf dem ehemaligen Kasernengelände.

City developing. At a former barrack area in the west of Trier, a new urban district with public areas and housing space is currently being developed. The plans for four new neighborhood areas, containing different dwelling forms and separate identities, are based on a three-pillar model: The first pillar “Neighborhood Develops” structures the competition areas in smaller plots and emphasises the support of collaborative neighborhood activities and agendas. “Landscape Connects”, the second pillar, connects the landscape of Trier West, between Mosel and the bordering green area, to the adjacent construction fields. A new “activity strip” is being formed, moving the city closer to the water. The third pillar, called “Long Lives Diversity”, combines different variations of habitation and green open spaces, which generates an exhilarating diversity in the new urban quarter. The strengthening of networks and neighborhoods is at the very center of the planning.


Diversity stimulates. The solutions and new structures are a result of an extraordinary collaboration between the project members. All together 125 living spaces for small families, 61 for singles and couples, 51 terraced houses, 2 areas for senior citizens as well as community areas and lofts are being developed. A perfect mix of different uses that breathe new life into the former barrack area.

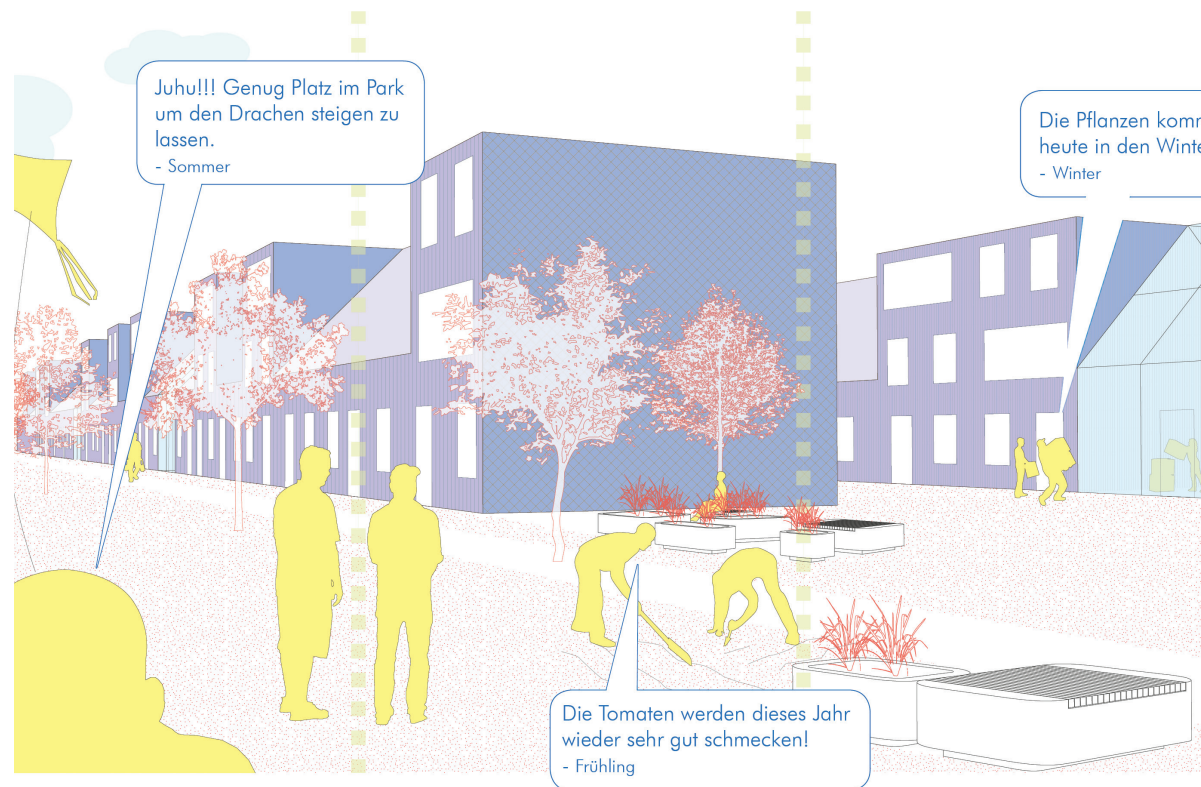

Gemüsejahr Vegetable year

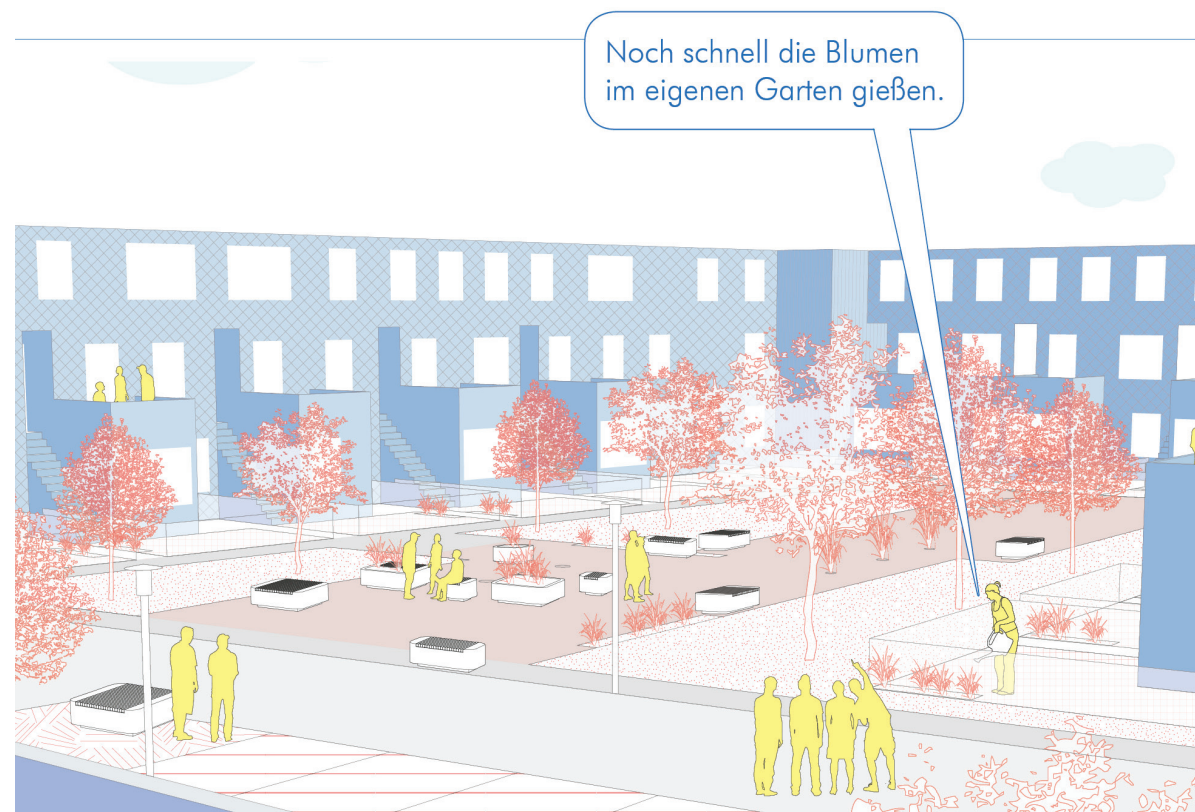

Römerfeld Roman field

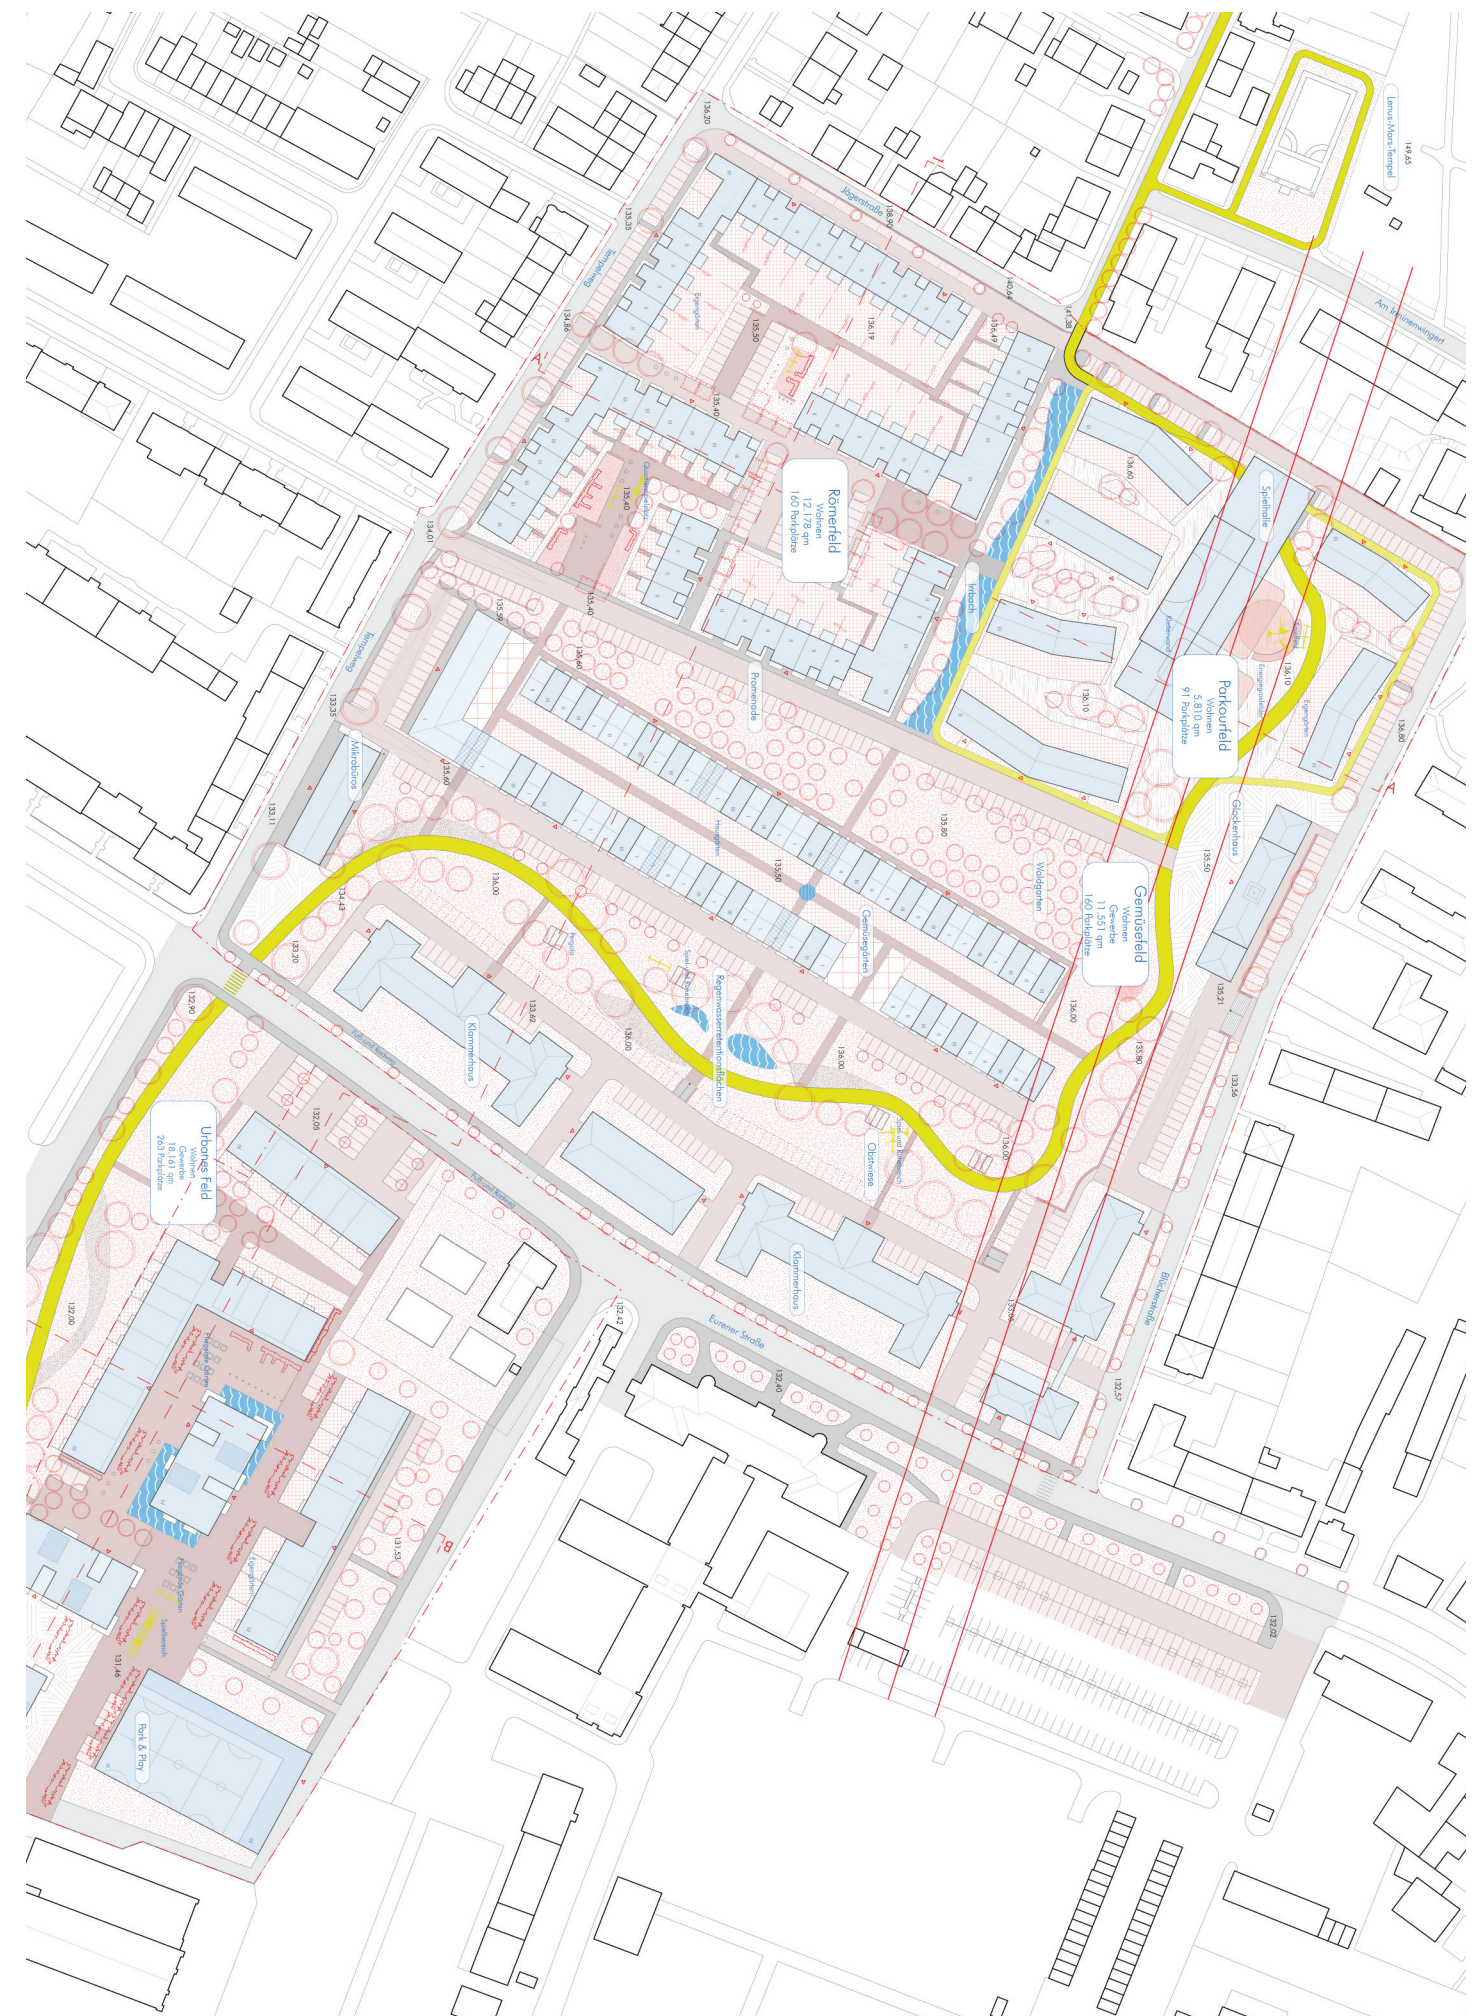

Lageplan Site plan