

Architects Collective



Lörrach Zentralklinikum





Lageplan Site plan

Campus Zentralklinikum Lörrach

Projektart
Neubau eines Zentralklinikums

Ort
Lörrach, GER

Bauherr
Kliniken des Landkreises Lörrach
GmbH

BGF
116.000m²

Fotos
Expressiv.at

Category
construction of a general hospital

Location
Lörrach, GER

Client
Kliniken des Landkreises Lörrach
GmbH

GFA
116.000m²

Photos
Expressiv.at

Healing Gardens. „Leben ist nicht genug“, sagt der Schmetterling. „Sonnenschein, Freiheit und eine kleine Blume gehören auch dazu!“ Was der Schmetterling in Hans Christian Andersen Märchen bereits vor gut 150 Jahren erkannte, ist heute wichtiger denn je: Die positive Wirkung der Natur auf das Wohlbefinden der Menschen. Inspiriert von diesem Zitat wurde ein Klinikcampus entworfen, der sich neben der optimalen Verortung der verschiedenen Nutzungen durch eine Vielzahl an großzügigen, verbindenden (Frei-)Räumen auszeichnet.


Eine geschwungene, verkehrsfreie Ost-West-Achse mit einem Hauptplatz gliedert das Grundstück in einen nördlichen und einen südlichen Teil. Das Zentralklinikum, ein zweigeschossiger Sockelbau über dem die beiden Baukörper der Pflegegeschosse wie „Schmetterlinge“ schweben, ist nördlich dieser Achse positioniert. Im südlichen Teil befinden sich das Zentrum für seelische Gesundheit, das Logistikzentrum sowie das Ärztehaus mit dem darunterliegenden Parkhaus und den tertiären Einrichtungen.

Grüne Energie. Weitläufige Grünflächen mit Spazierwegen und unterschiedlichen Zonierungen, thematisch gestaltete Innenhöfe und vielzählige begrünte Terrassen lassen Aufenthalts- und Erholungsräume entstehen, in denen die Patienten, Mitarbeiter und Besucher zur Ruhe kommen und so Kraft für ihre Genesung und Inspiration für ihre Arbeit schöpfen können.

Healing Gardens. „To just live is not enough,“ says the butterfly. „One must also have sunshine, freedom and a small flower!“ What the butterfly in Hans Christian Andersen’s fairy tale recognized more than 150 years ago, is more important than ever today, especially in architecture: nature’s positive effect on people’s health and well-being. Inspired by this quote, we designed the „Healing Gardens“, a campus clinic with optimized spatial relationships between the various usage areas, connected by a multitude of generous internal and external spaces on different levels.

A curved, east-west pedestrian route with a main square in its center divides the site into a northern and southern part. The central hospital is positioned in the northern part: a two-story plinth with a comb-like structure, above which float-like butterflies - the two building volumes of the care wards. The mental health center, logistics center, medical center, underground car park and tertiary facilities are located in the southern part.


Green energy. Walkways guide users through extensive green areas, themed courtyards and landscaped terraces, where they can come to rest, enjoy the beauty of the place and the neighboring pond and find strength for recovery or inspiration for work.

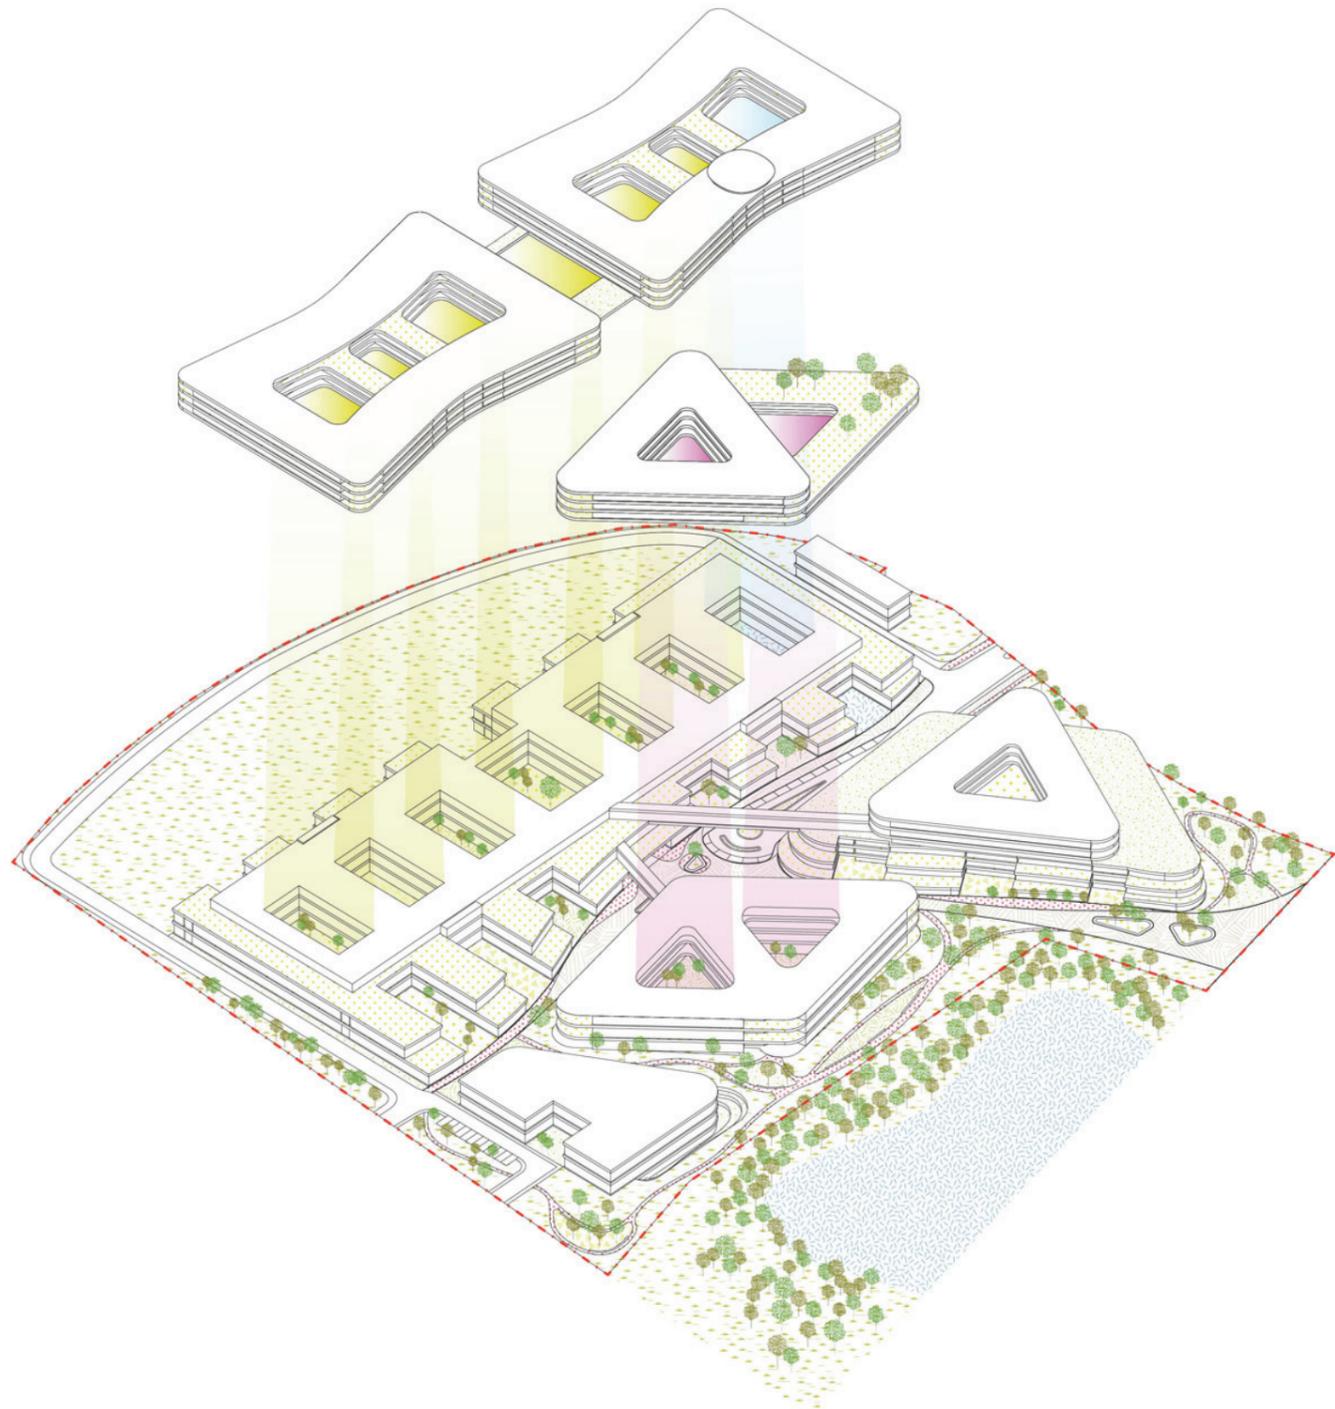


Landschaftskonzept Concept of the landscape




Grundriss Floor plan

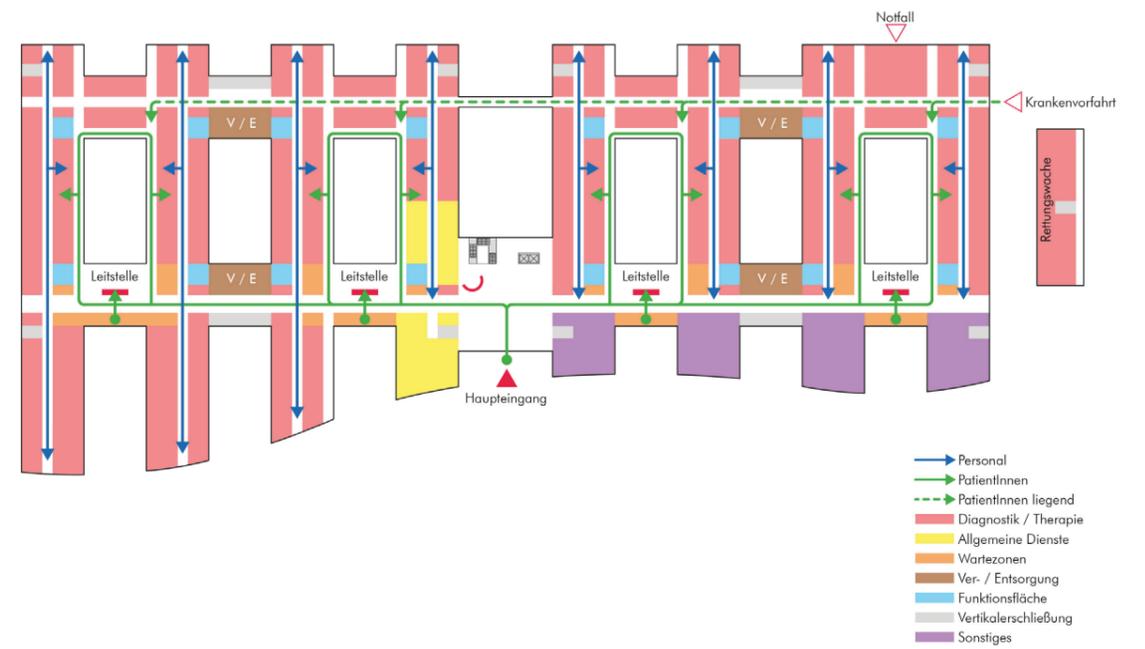


Schema Schematic plan

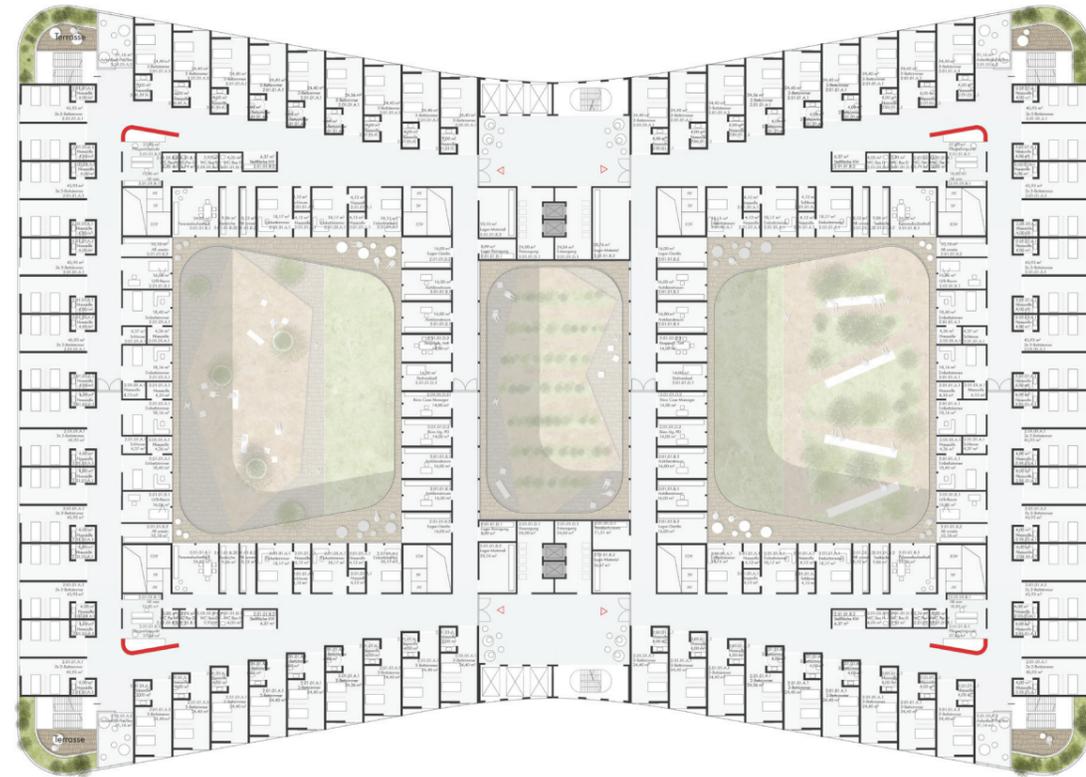

Gundriss Pflegestation Floor plan care wards

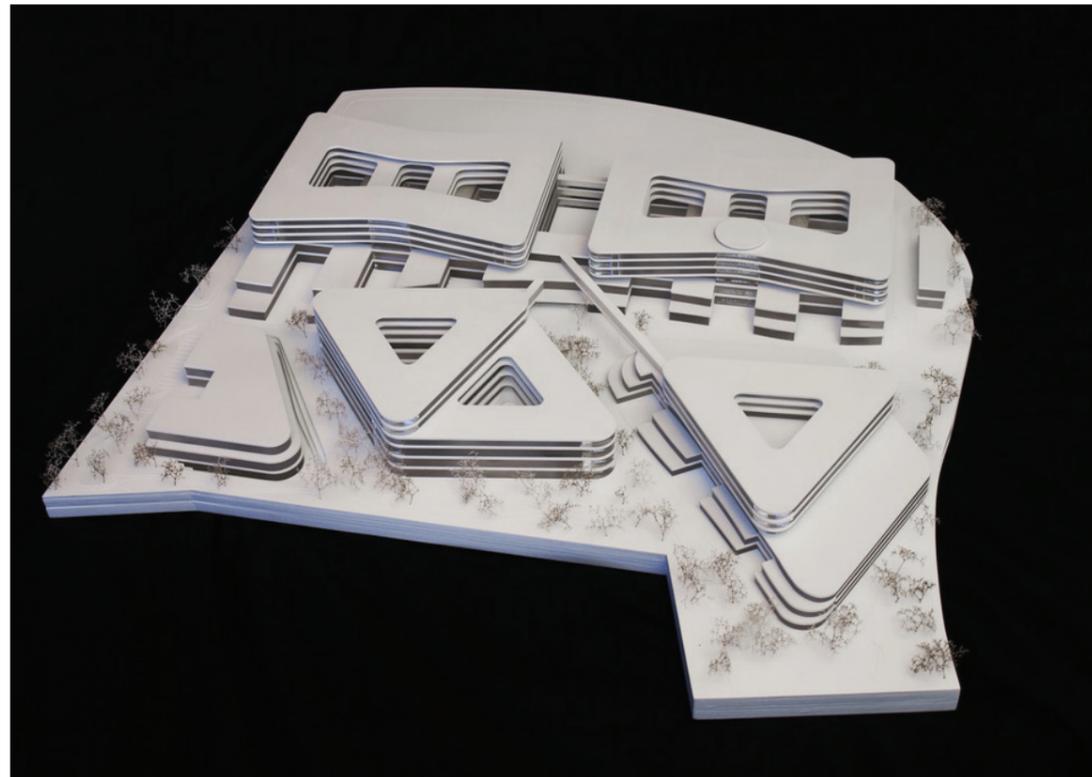

Modell Model

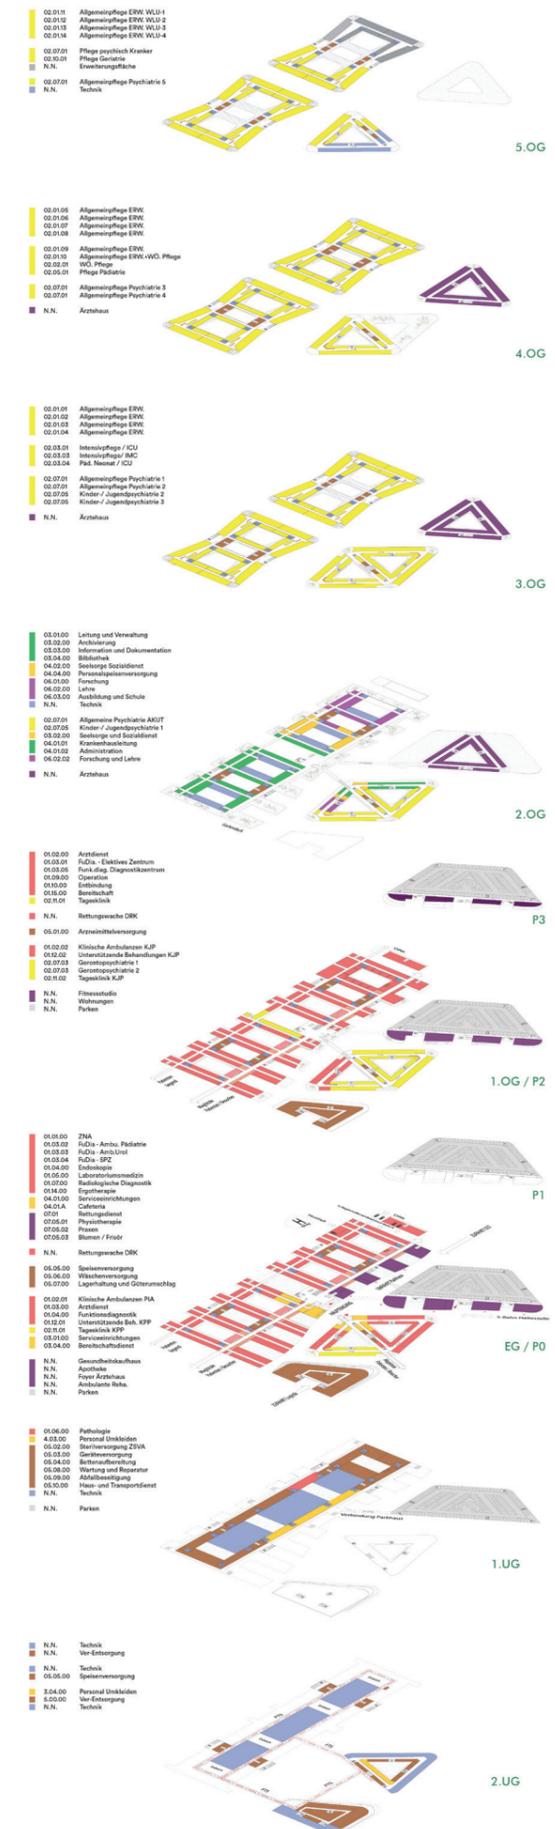

Funktionsdiagramm Functional diagram